




NOTES:  
**THIS IS NOT A CAD PRODUCED DRAWING.**  
**TO BE USED FOR ILLUSTRATIVE PURPOSES ONLY.**

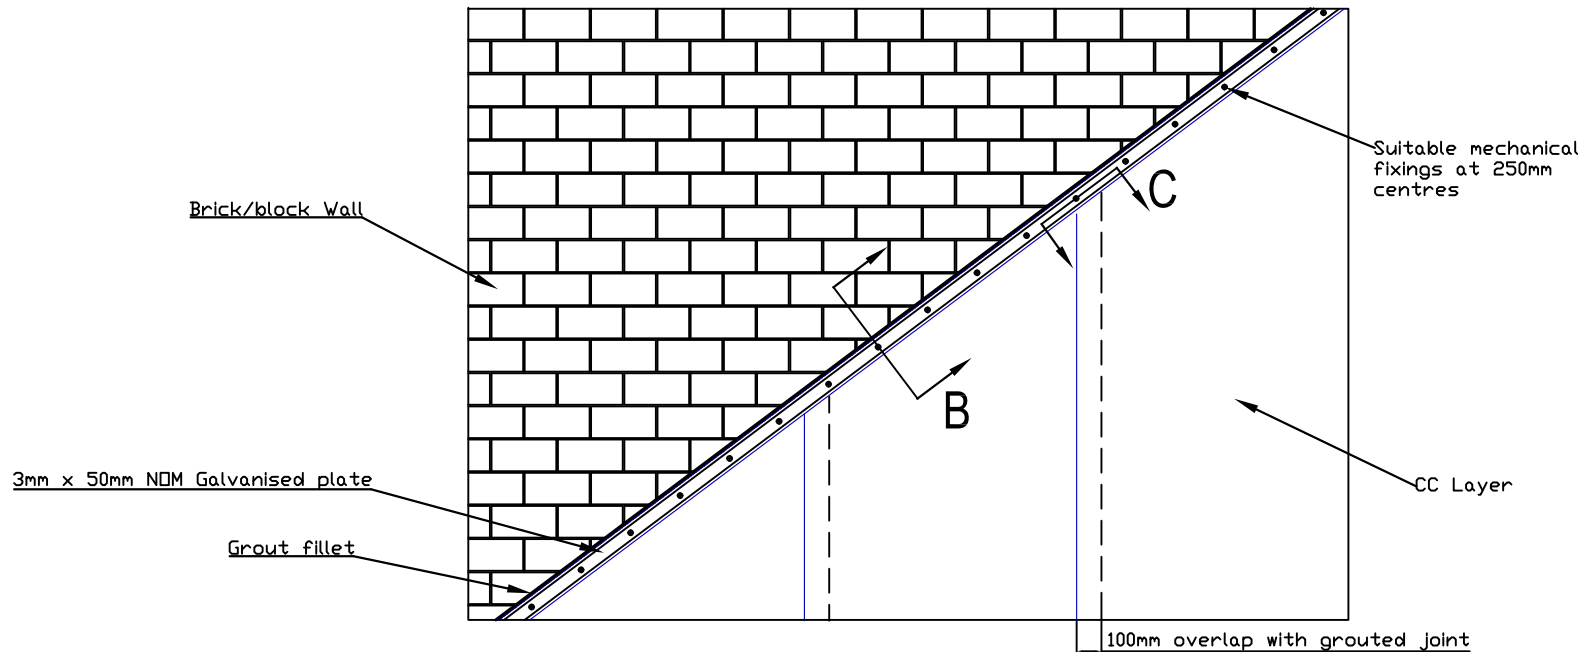

## DETAIL B

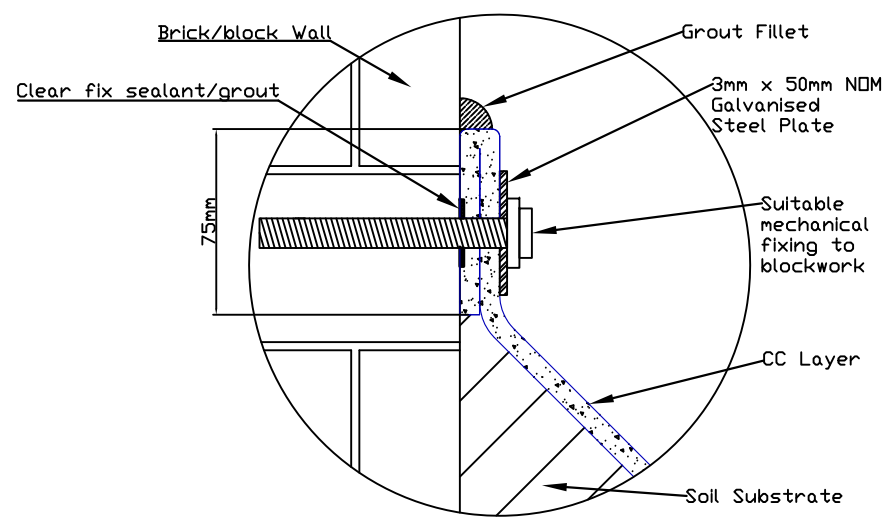

## DETAIL C

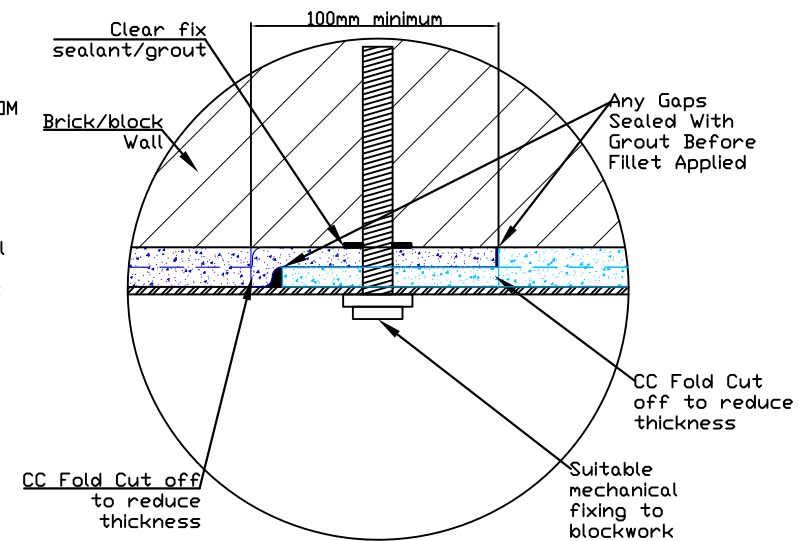

LEGEND:

TITLE:  
**CC BLOCK WALL DETAIL**

DRAWING NUMBER:  
**CC-D-ABW-001-REV2**

DATE: **03/02/2016**      VERSION: **140820.01**

SCALE: **NOT TO SCALE.**      PRODUCED BY: **CONCRETE CANVAS LTD.**

CONCRETE CANVAS LTD.  
 UNIT 3, BLOCK A22, SEVERN RD.  
 TREForest INDUSTRIAL ESTATE,  
 PONTYFRIDD, CF375SP  
 UNITED KINGDOM  
 TEL: +44 (0)845 680 1908  
 EMAIL: INFO@CONCRETECANVAS.COM

This drawing is the property of Concrete Canvas Ltd. It is not to be used for any other purpose without the written consent of Concrete Canvas Ltd. All rights reserved. © 2016 Concrete Canvas Ltd.