

ISO VIEW

RECOMMENDED FIXING DETAILS FOR TRANSVERSE CULVERT LINING USING CONCRETE CANVAS


NOT TO SCALE

NOTES:

TO BE USED FOR ILLUSTRATIVE PURPOSES ONLY.

ALL PRODUCTS TO BE LAID IN ACCORDANCE WITH MANUFACTURERS RECOMMENDATIONS. INSTALLATION TO BE CARRIED OUT BY TRAINED OPERATIVES AND SUPPORTED THROUGH ONSITE MONITORING AND TESTING.

SPACINGS BETWEEN CONSTRUCTION MATERIALS EXAGGERATED TO INDICATE DETAILS MORE CLEARLY.

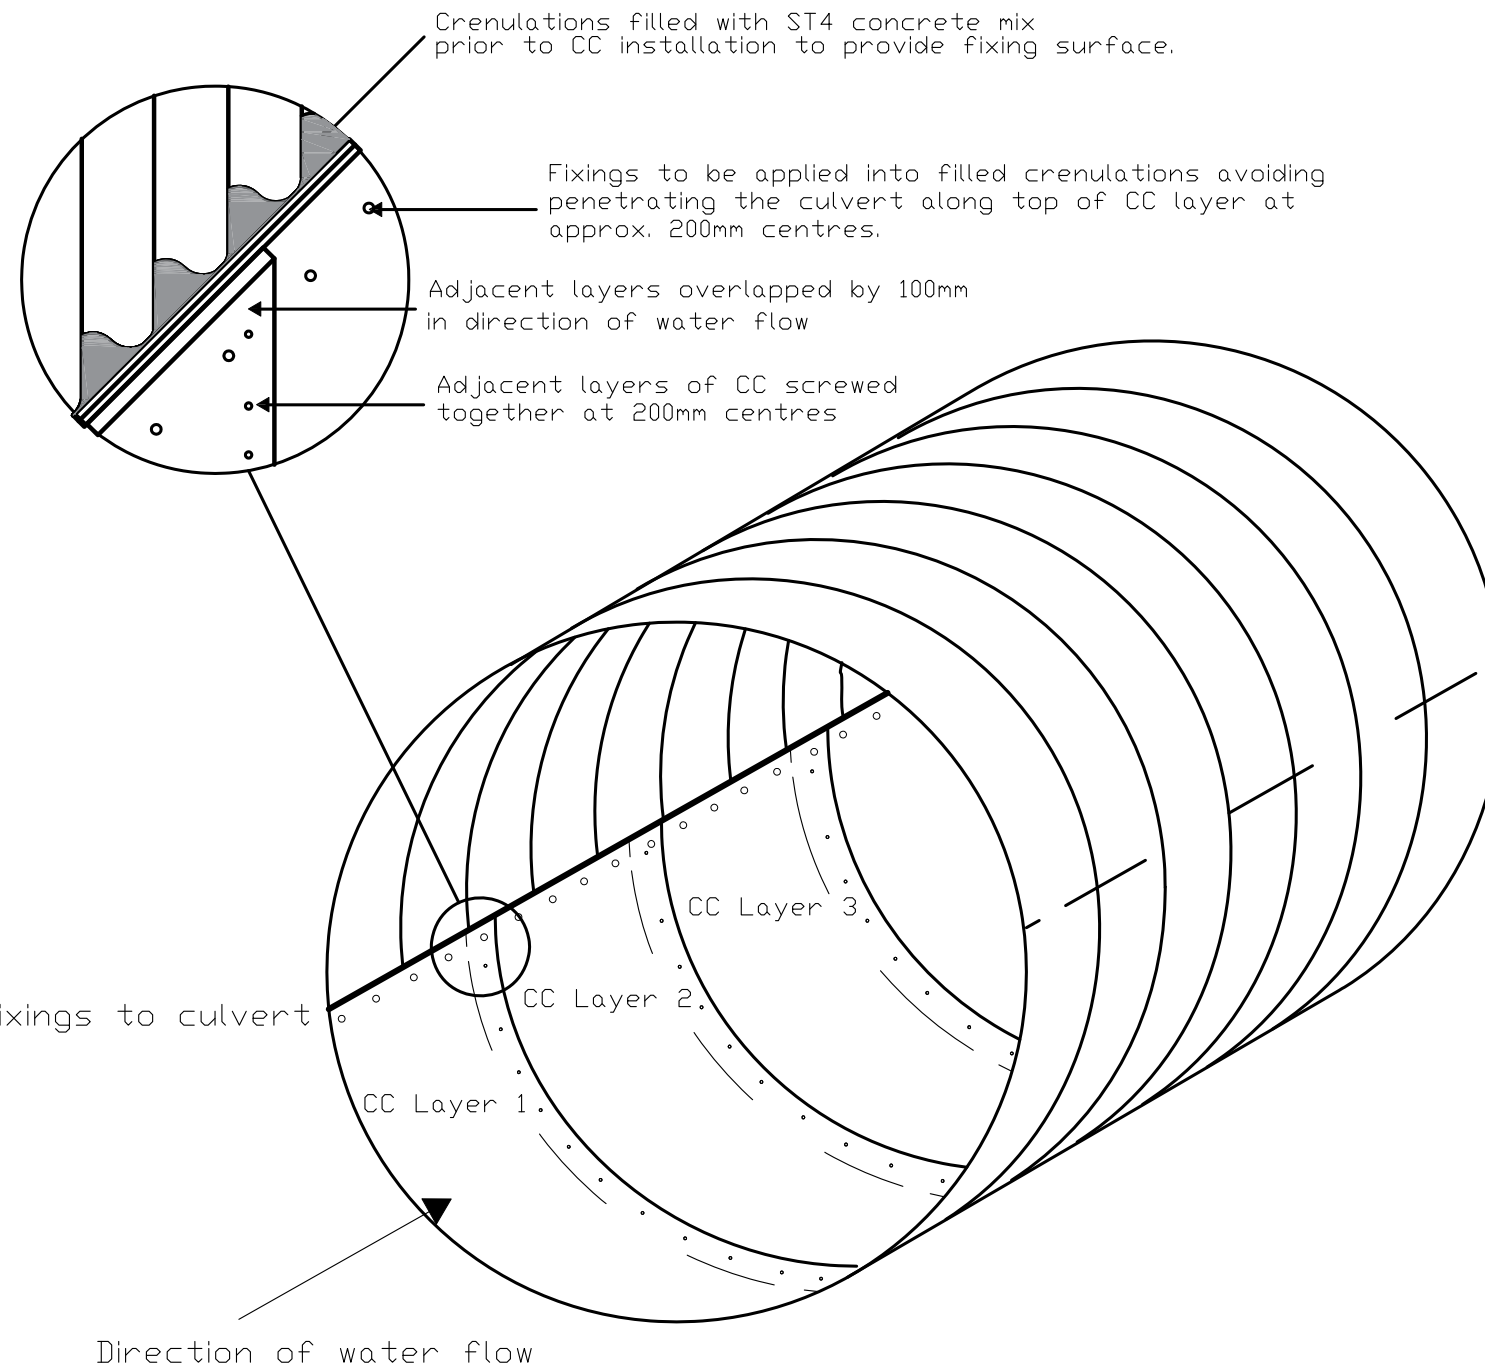

Example of filled culvert crenulations prior to CC installation.



CC lined culvert.



Detail A – CC Lined Culvert

TITLE:
**CULVERT LINING INSTALLATION
DETAIL**

DRAWING NUMBER:
CC-L-CLG-001-REV2

DATE:
25/05/2016

VERSION:
150121.02

SCALE:
NOT TO SCALE.

PRODUCED BY:
CONCRETE CANVAS LTD.

CONCRETE CANVAS LTD.
UNIT 3, BLOCK A22, SEVERN RD.
TREForest INDUSTRIAL ESTATE,
PONTYPRIDD, CF375SP
UNITED KINGDOM

TEL: +44 (0)345 680 1908
EMAIL: INFO@CONCRETECANVAS.COM

Please note: As each customer's use of our product may be different, information we provide, including without limitation recommendations, test results, samples, certificates of processing instructions or marketing advice, is provided in good faith but without warranty and without accepting any responsibility liability. Each customer must test and be responsible for its own specific use, further processing, labelling, marketing etc. All sales are exclusively subject to our standard terms of sale document, available at www.concretecanvas.com. (All additional different terms are rejected) unless explicitly agreed otherwise in a signed writing.