

NOTES:
**THIS IS NOT A CAD PRODUCED
DRAWING.**

**TO BE USED FOR ILLUSTRATIVE
PURPOSES ONLY.**

LEGEND:

CC13

EXISTING
SUBSTRATE

RENO MATTRESS

TITLE:
**BEACH RENO MATTRESS
REINFORCEMENT**



DATE: 18/11/2014	VERSION: 141118.01
SCALE: NOT TO SCALE.	PRODUCED BY: CONCRETE CANVAS LTD.

CONCRETE CANVAS LTD.
UNIT 3, BLOCK A22, SEVERN RD.
TREForest INDUSTRIAL ESTATE.
PONTYPRIDD, CF375SP
UNITED KINGDOM

TEL: +44 (0)845 680 1908
EMAIL: INFO@CONCRETECANVAS.COM

Please note: As each customer's use of our product may be different, information we provide, including without limitation recommendations, test results, samples, classification/processing instructions or marketing advice, is provided in good faith, but without warranty and without accepting any responsibility/liability. Each customer must test and be responsible for its own specific use, further processing, modifying, marketing etc. All sales are exclusively subject to our standard terms of sale document, available at www.concretecanvas.com. (all additional/different terms are rejected) unless explicitly agreed otherwise in a signed writing.

SECTION VIEW

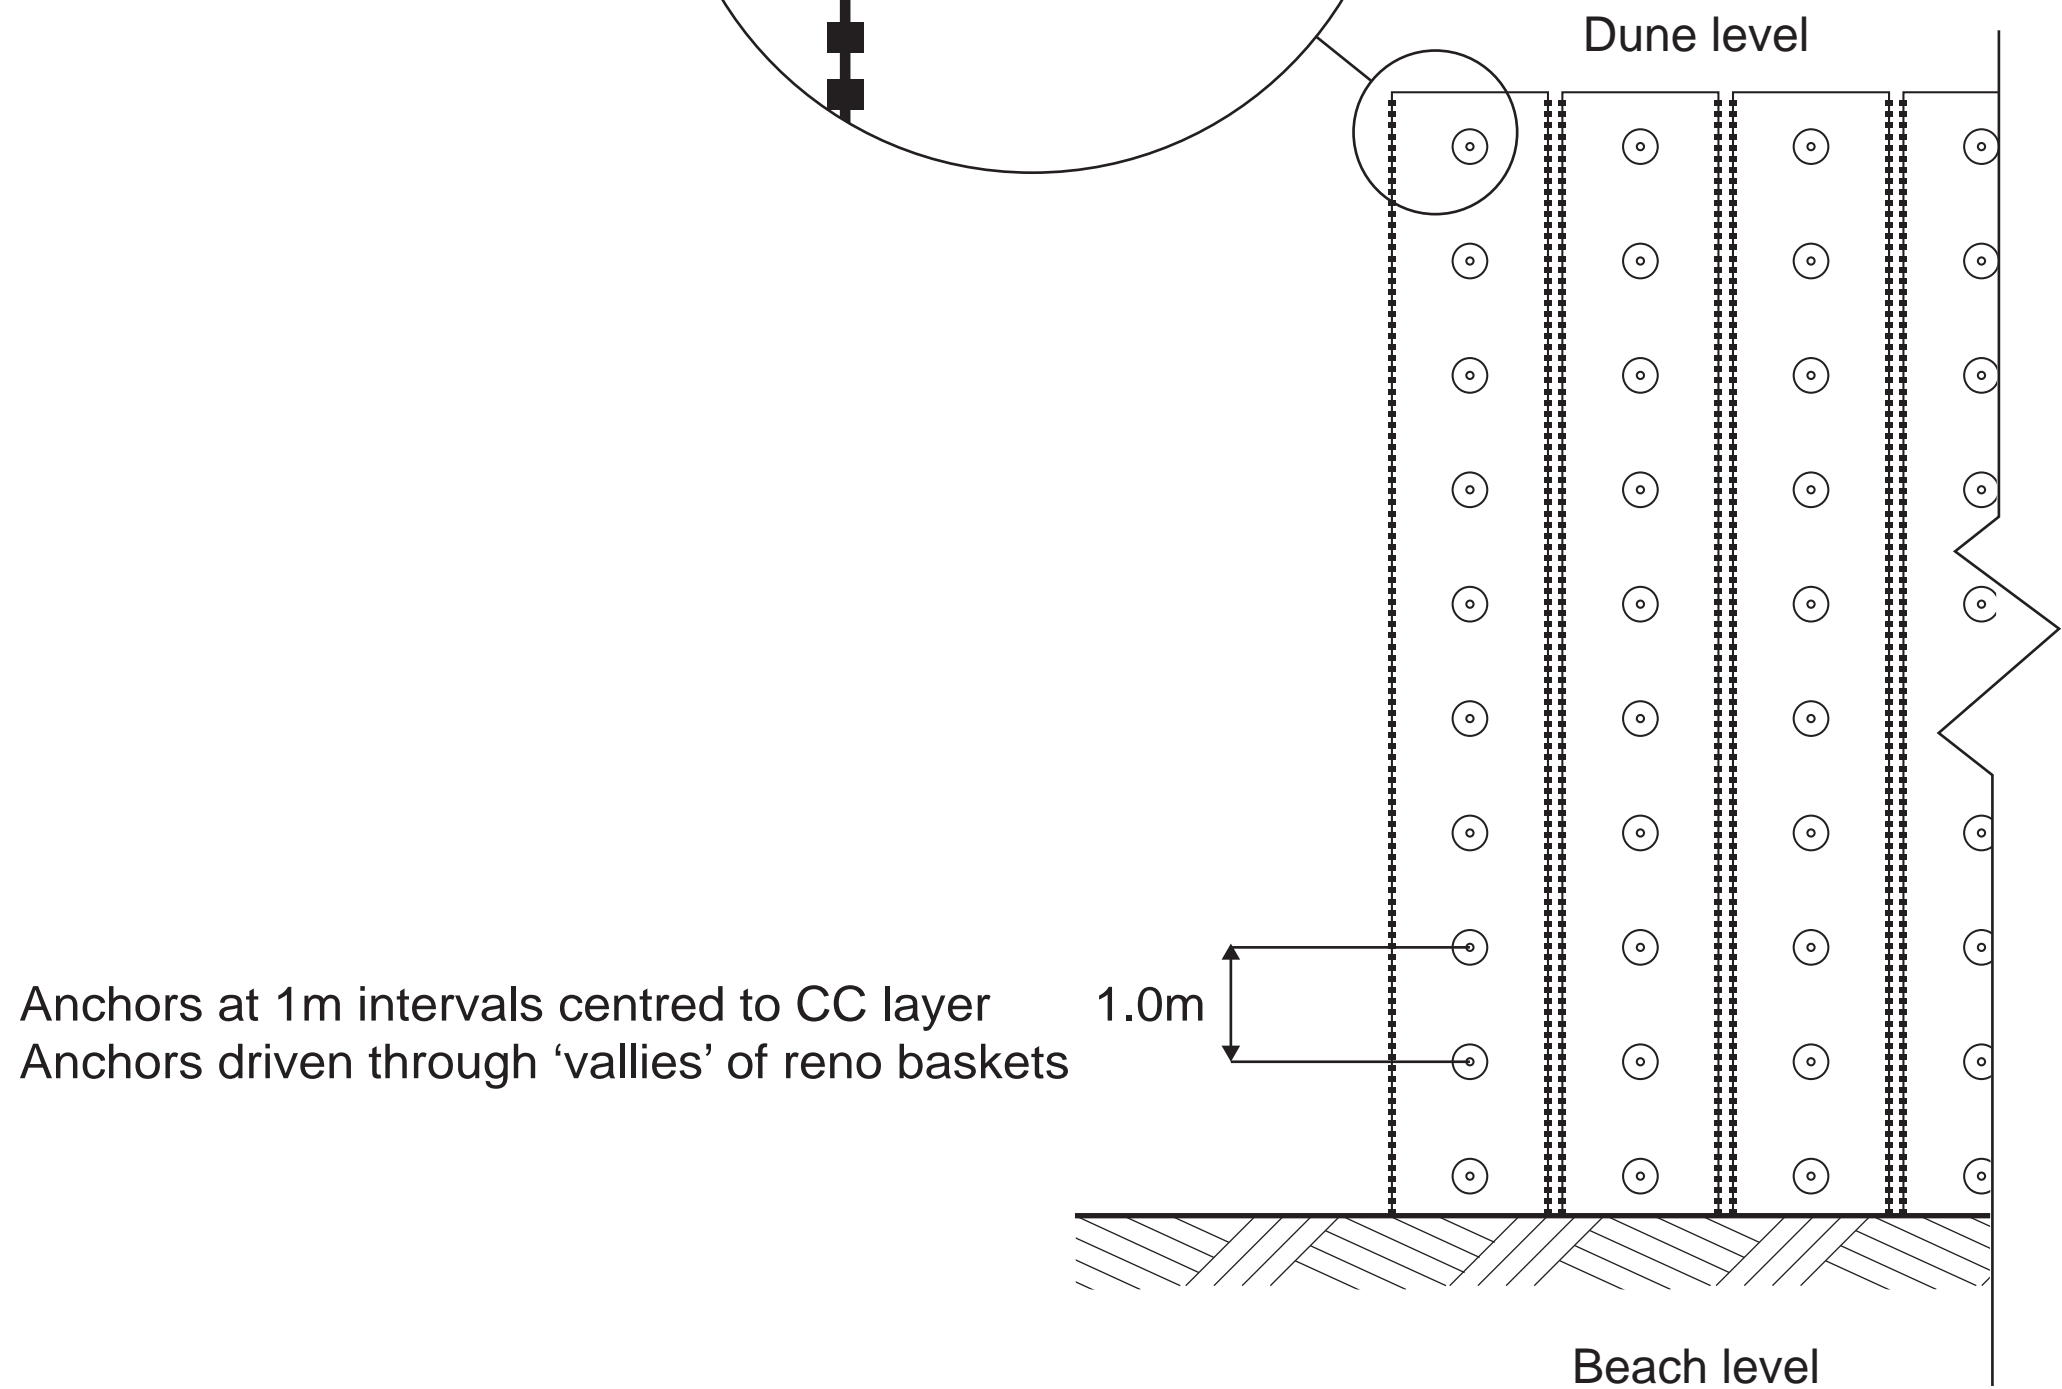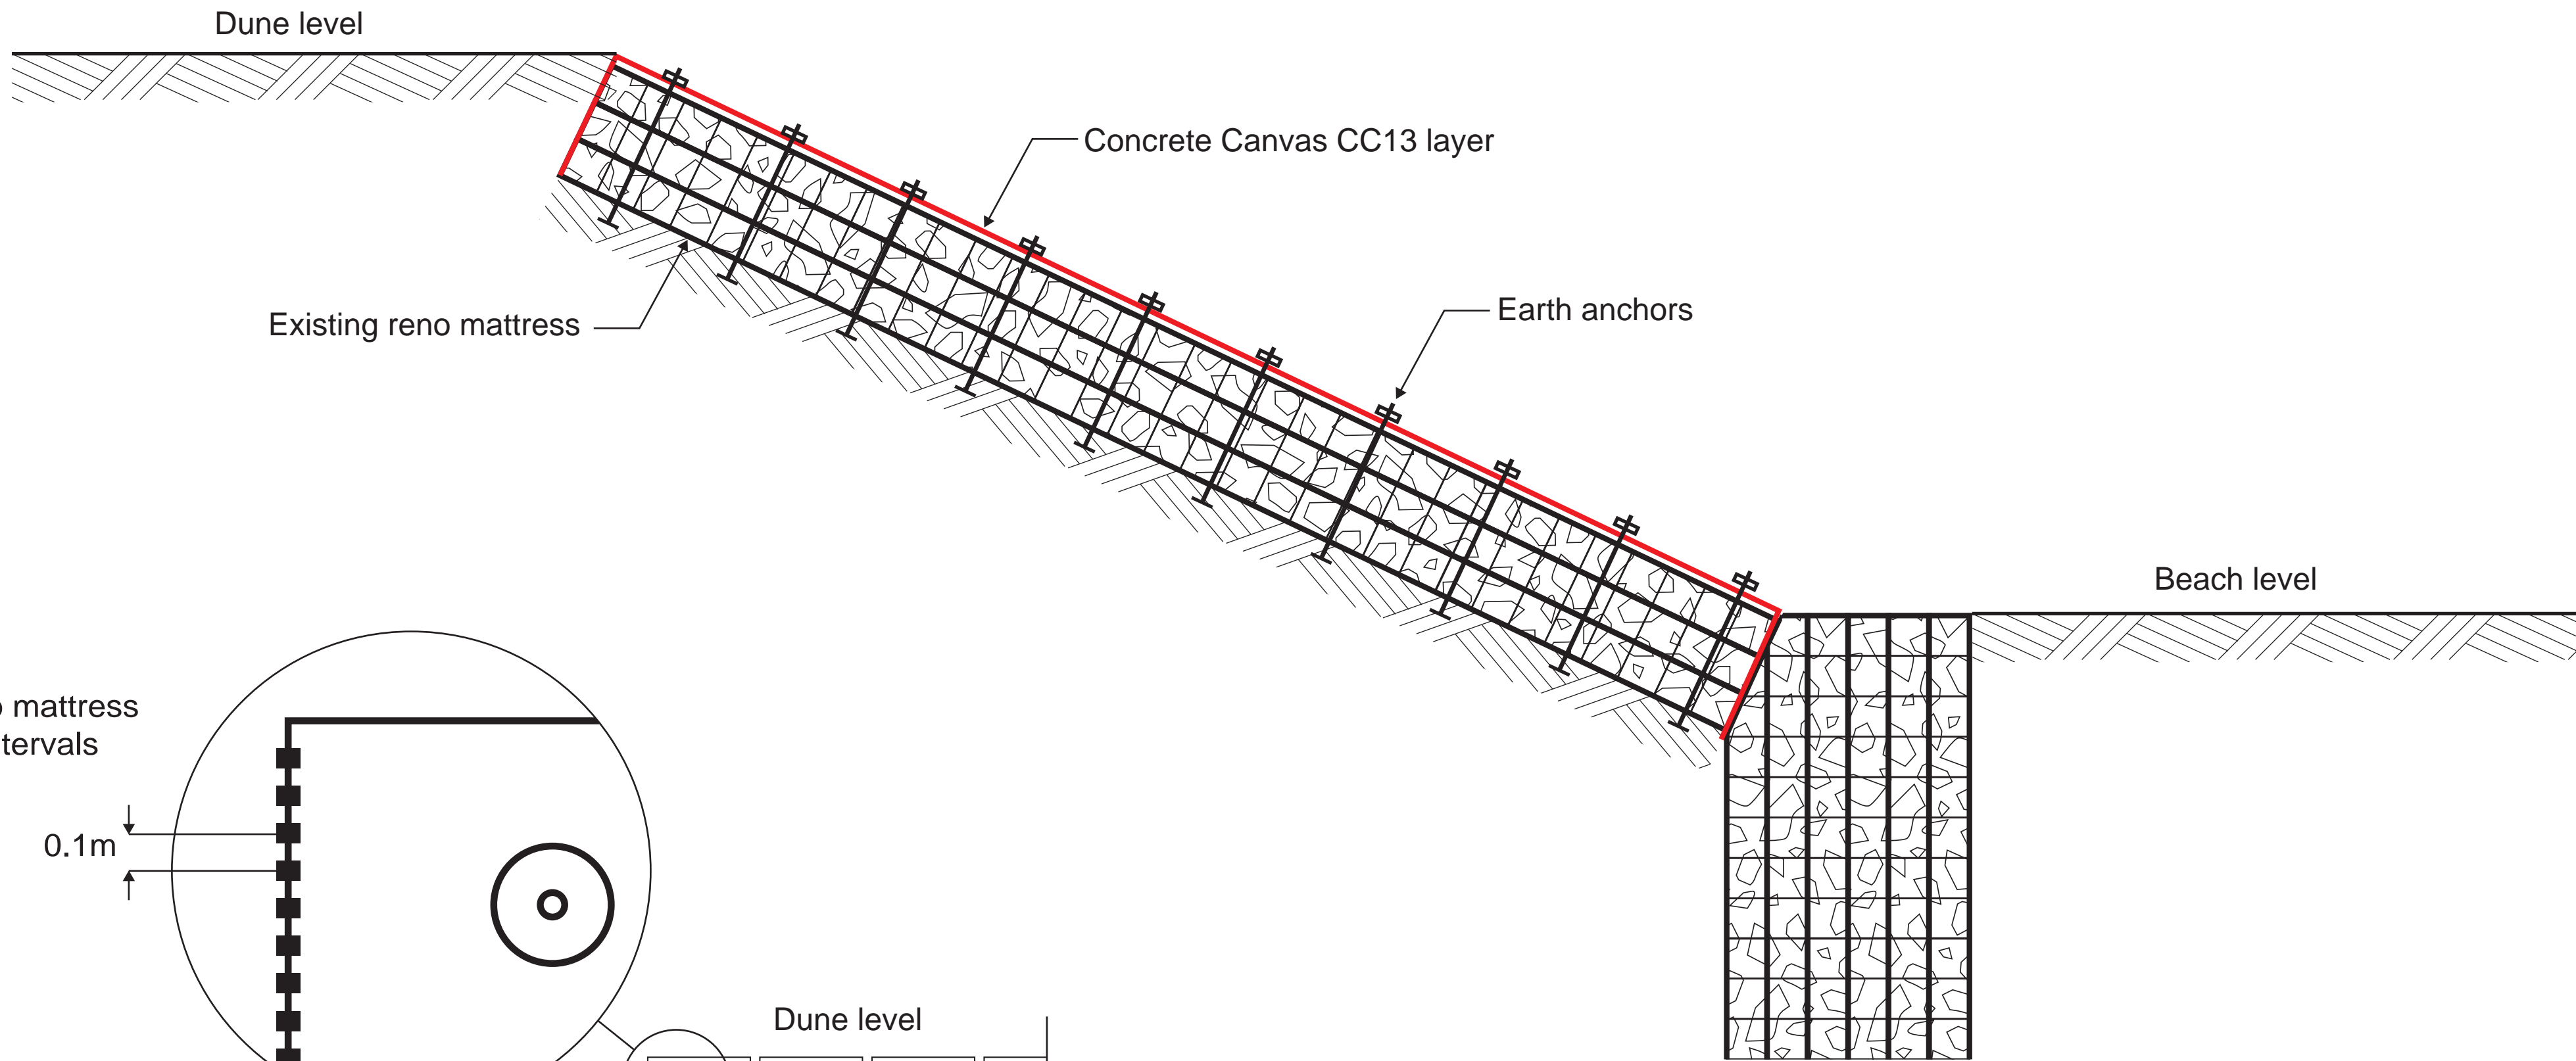

ELEVATION VIEW

NOTES

CC laid in vertical strips, hogringed at edges to reno mattress cage and secured in centre by earth anchors.
Anchor spacing, specification and installation according to manufacturers guidelines.

