



**SECTION**

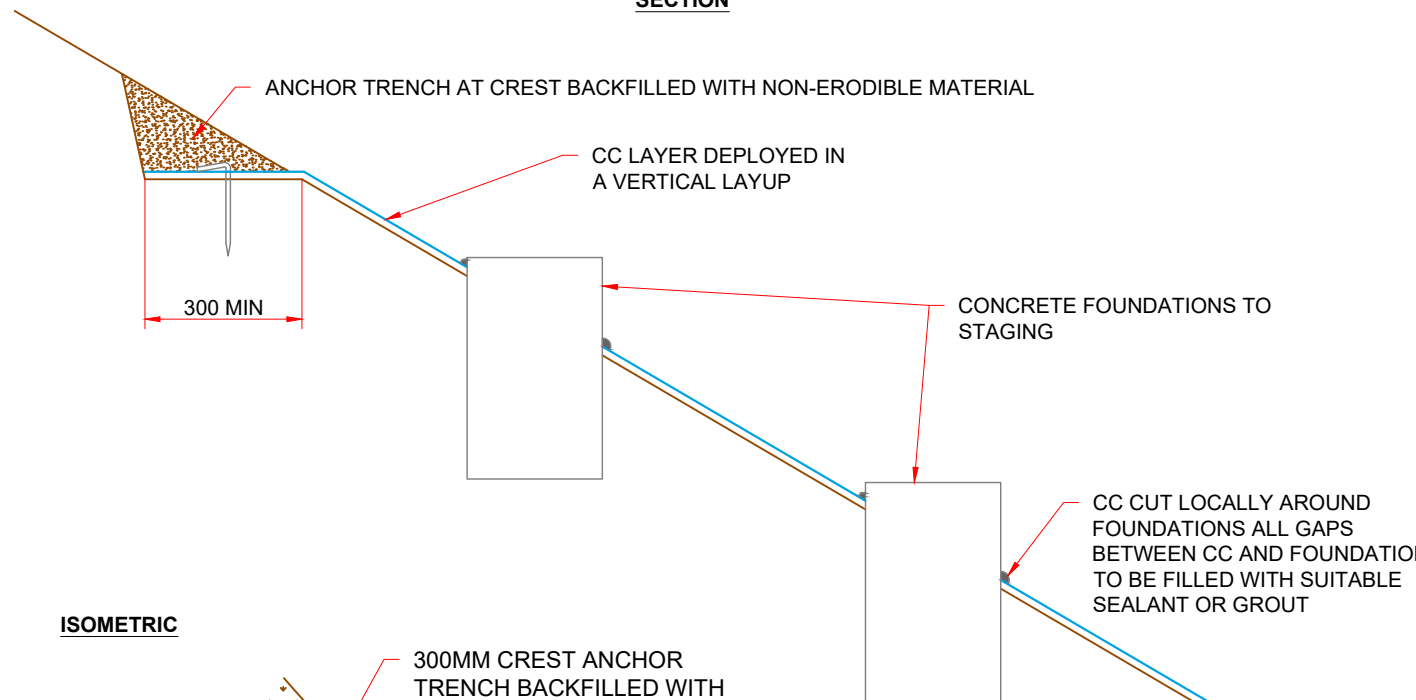

**ISOMETRIC**

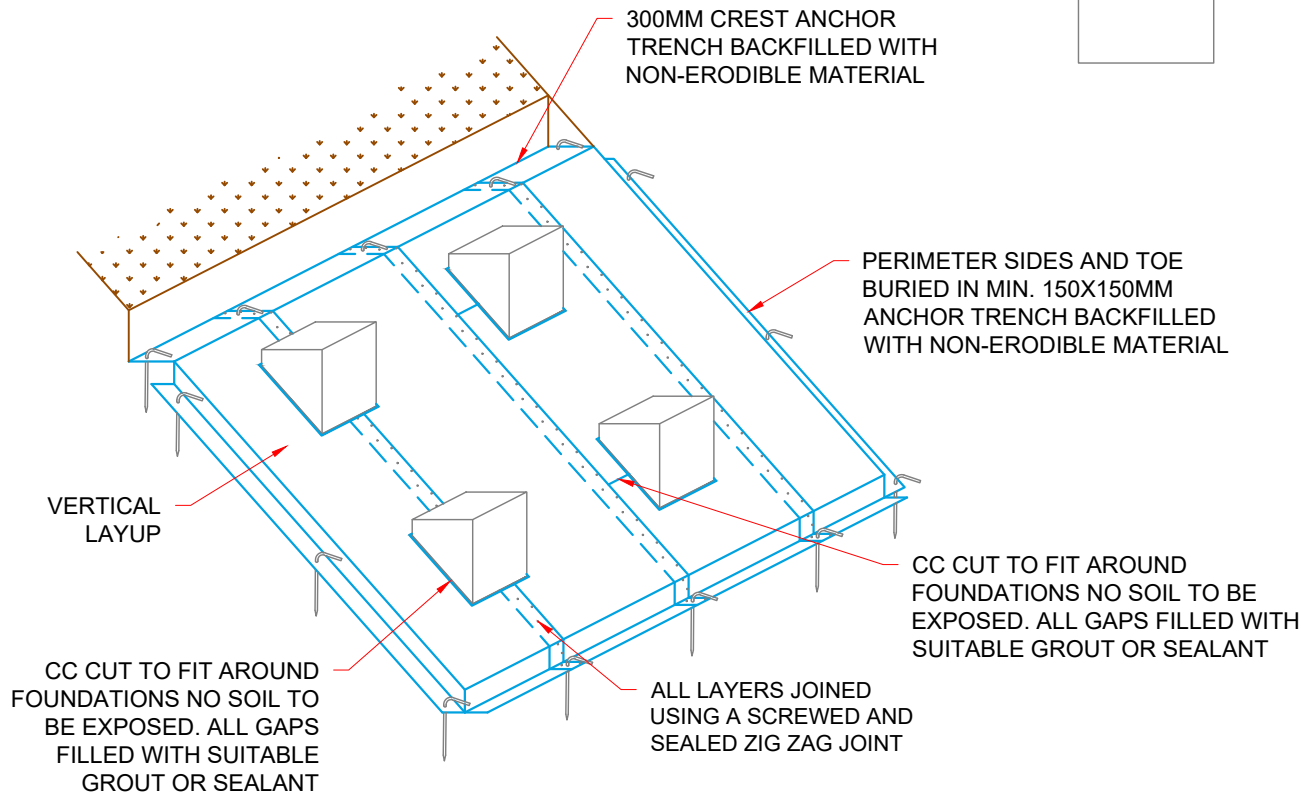

NOTES:  
All dimensions are in millimeters unless otherwise specified.  
Do not scale directly from drawings, use figured dimensions only.

*This drawing is for indicative use only. Concrete Canvas Ltd strongly recommends that you obtain specialist design advice before proceeding with construction using Concrete Canvas Ltd products. Concrete Canvas Ltd will not be liable for any loss or damage resulting from your use of or reliance on this drawing. The information in this drawing must not be used for construction unless it is checked, verified and adopted by the project designer under their Professional Indemnity Insurance.*

REV	DESCRIPTION	DATE	BY
A	ISOMETRIC ADDED	18/02/22	LKC
0	STANDARD DETAIL	14/01/21	VM

**CONCRETE CANVAS**  
Concrete on a Roll

CONCRETE CANVAS LTD  
UNIT 3: BLOCK A22, SEVERN RD,  
TREForest INDUSTRIAL ESTATE,  
PONTYPRIDD,  
CF37 5SP  
TEL: +44 (0)345 680 1908  
EMAIL: INFO@CONRETECANVAS.COM

DRAWING TITLE  
**WEED SUPPRESSION UNDER ACCESS POINTS**

SUITABILITY			
STANDARD DETAIL			
DRAWN	CHECKED	SCALE	
LKC	LC	NTS	
DATE	DATE	SIZE	
18/02/22	18/02/22	A4	

DRAWING NUMBER:			
PRODUCT	APPLICATION	TYPE	NUMBER REVISION
CC SUPPRESSION D			004 A