

ISO VIEW

RECOMMENDED FIXING DETAILS FOR TRANSVERSE CULVERT LINING USING CONCRETE CANVAS

NOT TO SCALE

NOTES:

THIS IS NOT A CAD PRODUCED DRAWING.


TO BE USED FOR ILLUSTRATIVE PURPOSES ONLY.



Example of filled culvert crenulations prior to CC installation.



CC lined culvert.

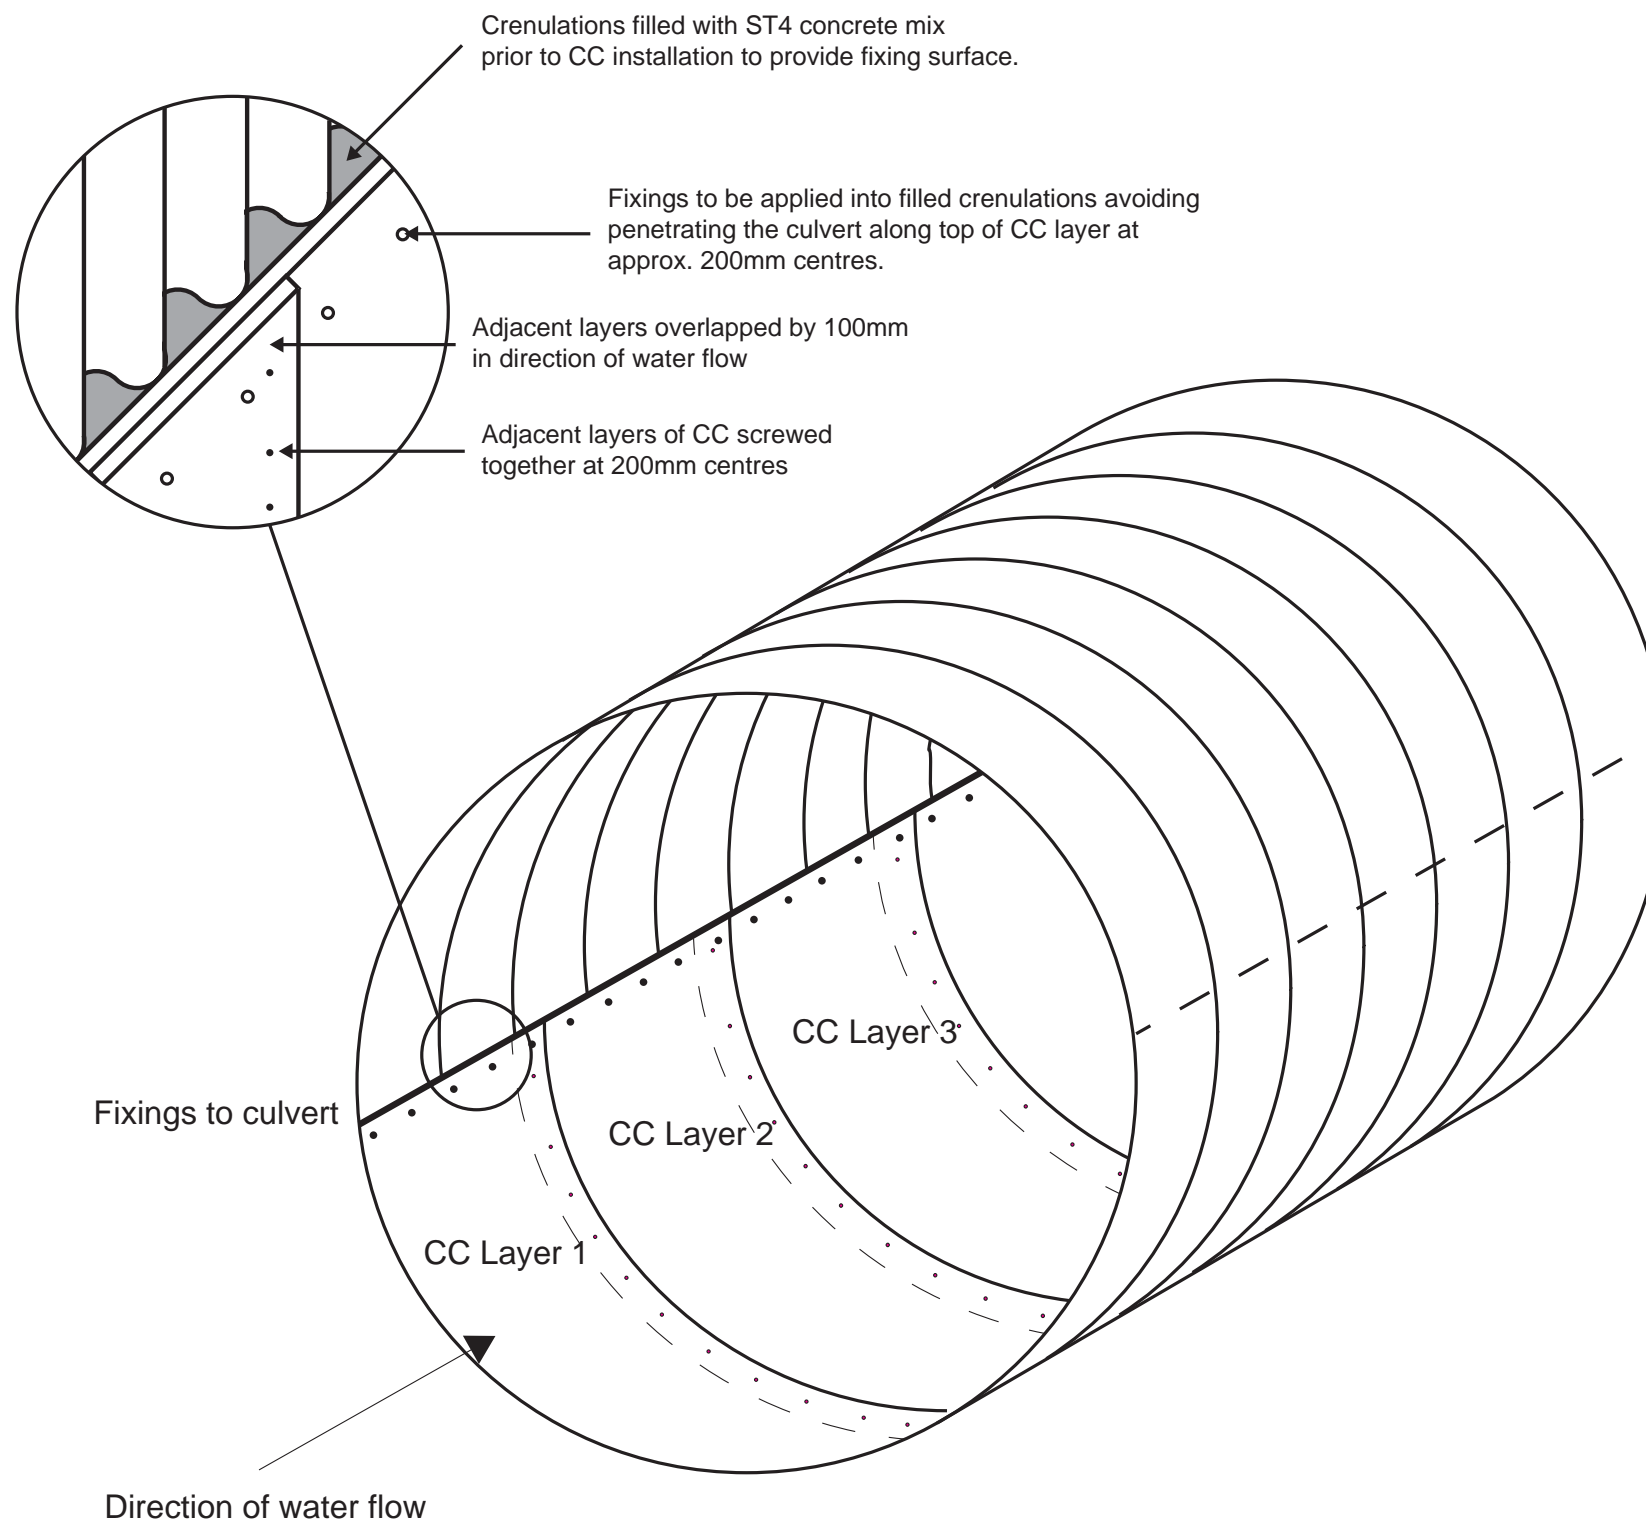

TITLE:
**CULVERT LINING
INSTALLATION DETAIL**

DATE:
21/01/2015

VERSION:
150121.01

SCALE:
NOT TO SCALE.

PRODUCED BY:
CONCRETE CANVAS LTD.

CONCRETE CANVAS LTD.
UNIT 3, BLOCK A22, SEVERN RD.
TREForest INDUSTRIAL ESTATE.
PONTYPRIDD, CF375SP
UNITED KINGDOM

TEL: +44 (0)845 680 1908
EMAIL: INFO@CONCRETECANVAS.COM

Please note: As each customer's use of our product may be different, information we provide, including without limitation recommendations, test results, samples, calculation/processing instructions or marketing advice, is provided in good faith, but without warranty and without accepting any responsibility/liability. Each customer must test and be responsible for its own specific use, further processing, handling, marketing etc. All uses are exclusively subject to our standard terms of sale document, available at www.concretecanvas.com. (all additional/insert terms are rejected unless explicitly agreed otherwise in a signed writing)